



Urban design kilday STUDIOS


Urban Planning & Design Landscape Architecture Communication Graphics

The Offices at City Place 477 S. Rosemary Ave., Suite 225 West Palm Beach, FL 33401 P 561-366-1100 F 561-366-1111 www.udkstudios.com

Copyright All ideas, designs, arrangements, and plans represented by this drawing are owned by and the property of the designer...

Date: 02-01-11 Project No.: 09-009.000 Designed By: ITID / REG Drawn By: SCM Checked By: CWW

Submission Dates / Comments 04-20-11 DOA Submittal SCM 05-23-11 Interim submittal SCM 06-13-11 Resubmittal SCM 08-17-11 OTR-DROE Submittal SCM 09-19-11 FDR-RE Resubmittal SCM 02-21-17 ZZR Submittal DTS

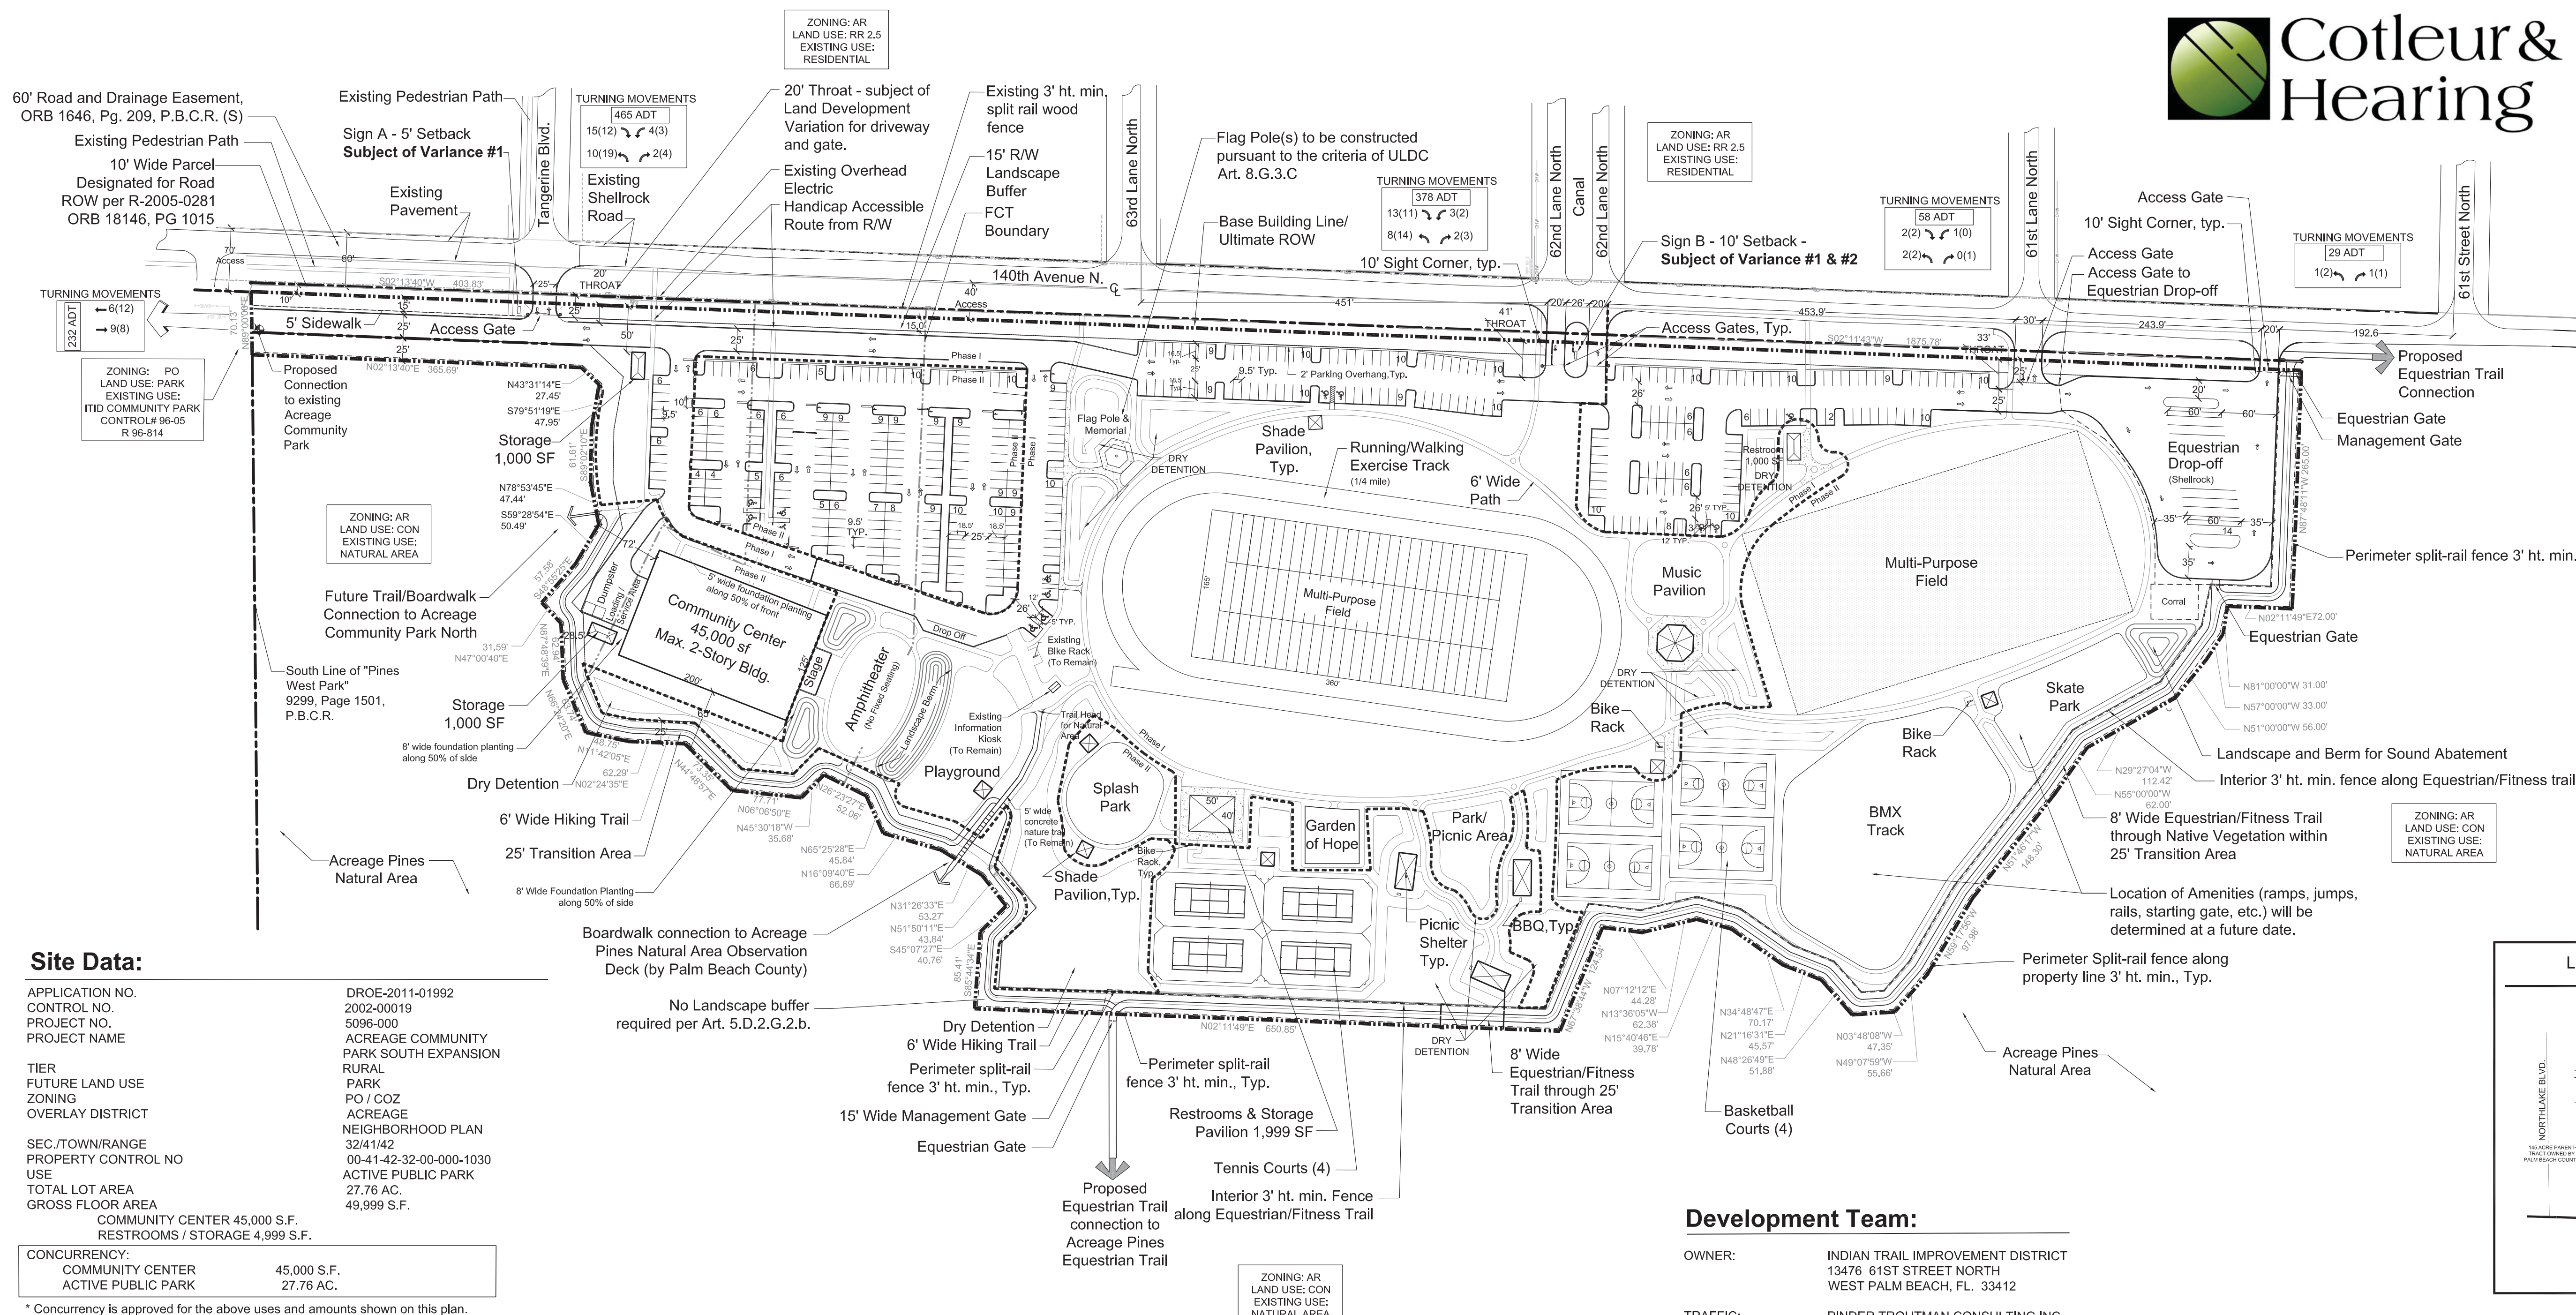


Site Data table containing application numbers, zoning information, and area calculations for various site components.

Drainage Statement table detailing the drainage system, including phase descriptions, structures, and area requirements.

Notes section providing additional project details and regulatory references.

Development Team list including Owner, Traffic, Civil Engineer, Surveyor, Site Planners, and Architect/Master Planner.

Variance Chart table showing approved variances for setbacks and sign standards.

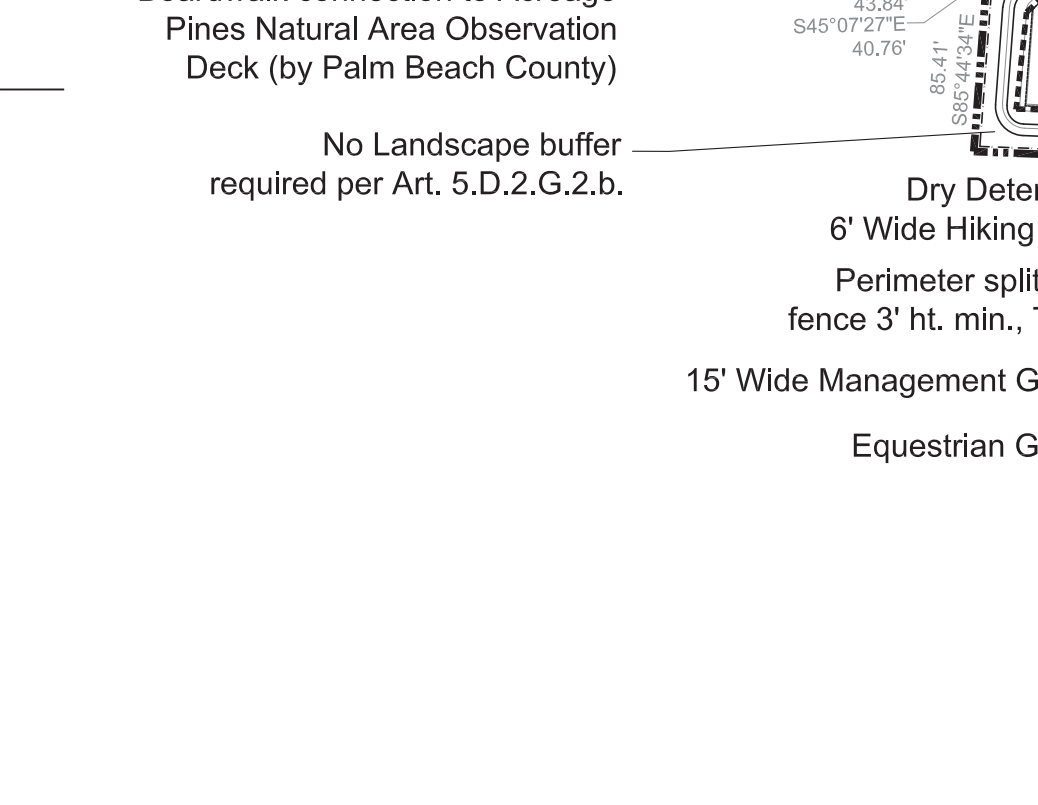

Phasing Table detailing the construction schedule, including phasing timelines, proposed uses, and building counts.

Property Development Regulations table listing zoning district requirements for lot dimensions, setbacks, and other standards.

Notes section providing additional project details and regulatory references.

Phasing Table detailing the construction schedule, including phasing timelines, proposed uses, and building counts.

Property Development Regulations table listing zoning district requirements for lot dimensions, setbacks, and other standards.

Vertical text on the right side of the page: Acreage Community Park South Expansion Partnership between Palm Beach County, Florida Final Site Plan

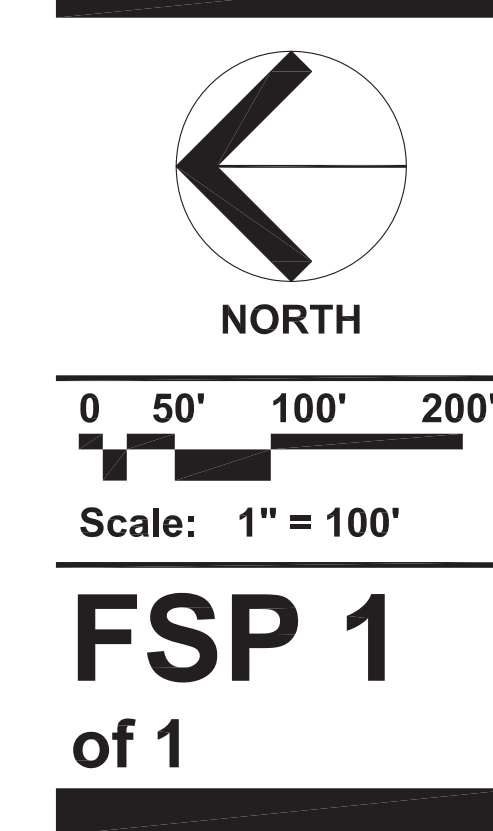

FSP 1 of 1